
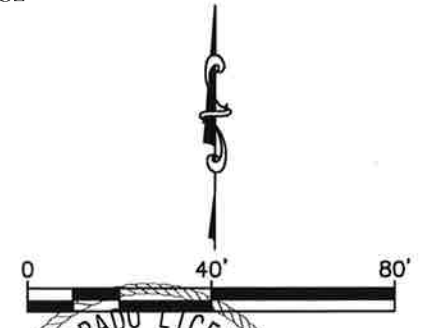


Q:\DEN\Projects\9514-00 Quincy(Tufts to Simms)\Design\CDS\9514-PL-B-PH1.dwg Mar 21, 2019 3:41pm

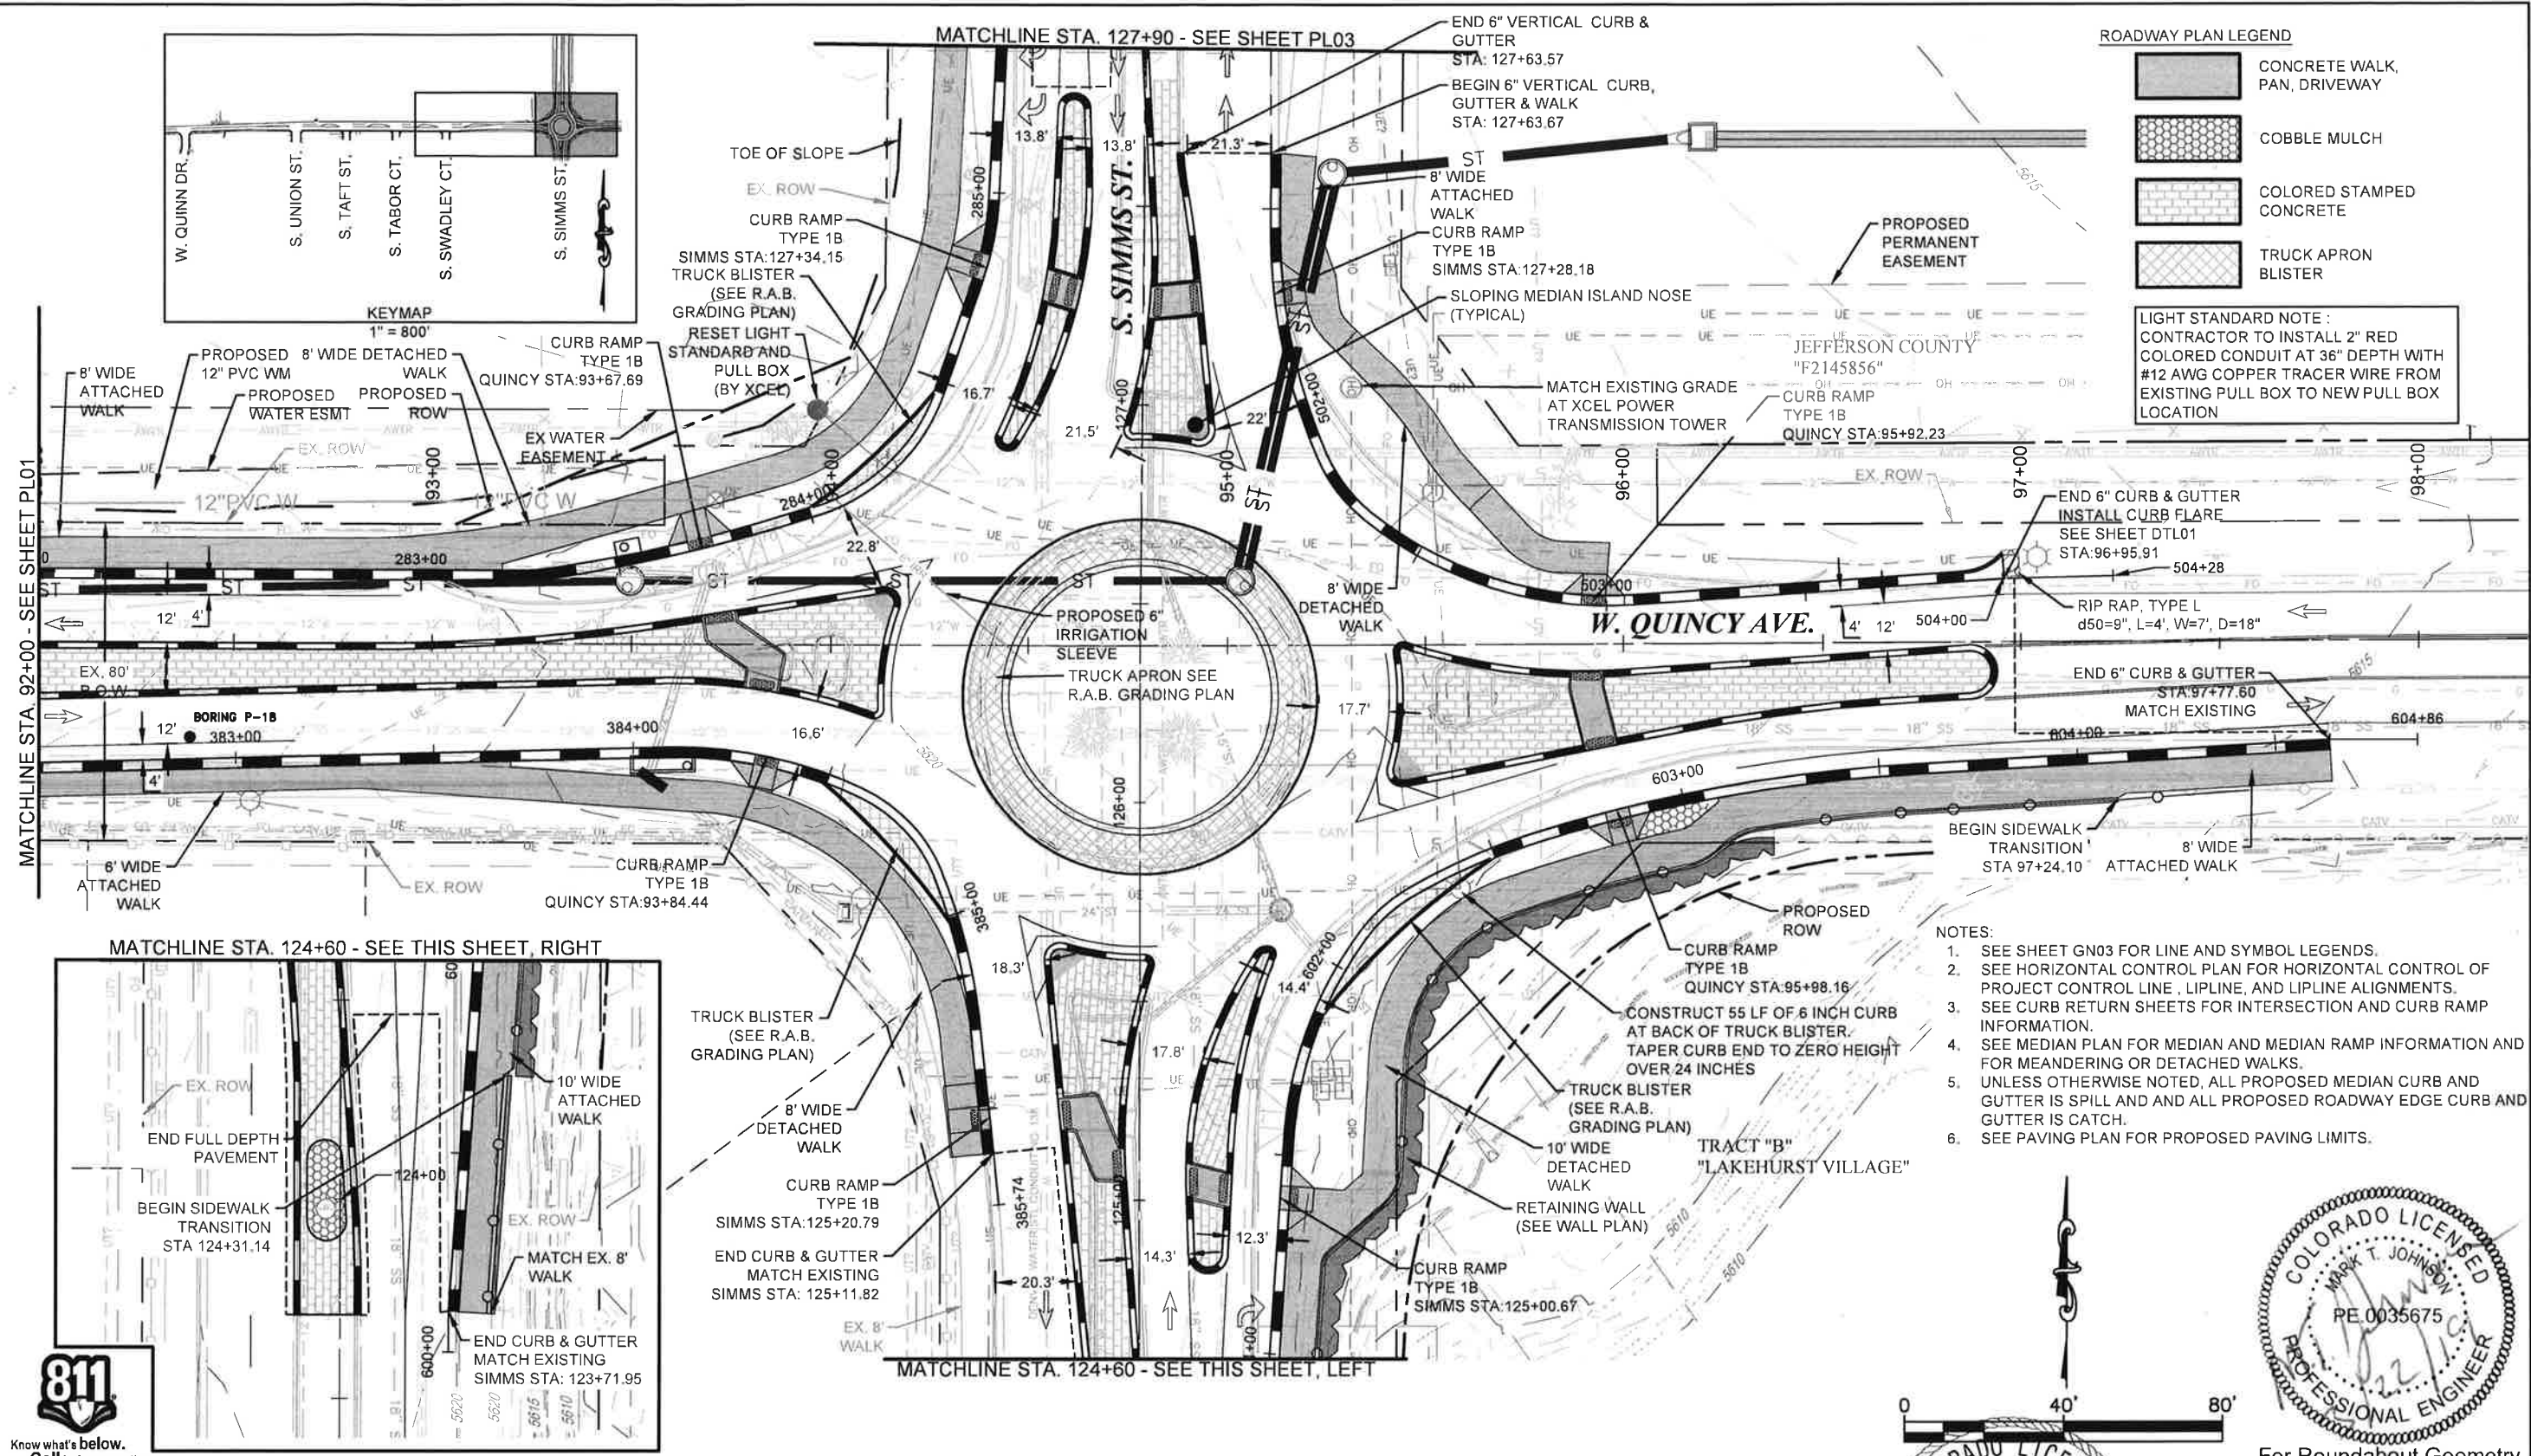

REV	REASON DESCRIPTION	DATE	DESIGNED BY	CHECKED BY	APPROVED BY
1	ISSUED FOR CONSTRUCTION	3/22/2019			
0	ISSUED FOR BID	1/25/2018			

JEFFERSON COUNTY COLORADO

TRANSPORTATION AND ENGINEERING DIVISION
100 JEFFERSON COUNTY PKWY
GOLDEN, COLORADO 80419

MERRICK

5970 Greenwood Plaza Blvd
Greenwood Village, CO 80111
PH: (303) 751-9741

THIS AND ANY OTHER ELECTRONIC MEDIA COUNTERPART IS AN INSTRUMENT OF SERVICE PREPARED BY MERRICK AND COMPANY FOR A DEFINED PROJECT. IT IS NOT INTENDED OR REPRESENTED TO BE SUITABLE FOR REUSE IN WHOLE OR IN PART OR IN ANY MANNER OUTSIDE OF THE PROJECT OR ANY OTHER PROJECT. RELEASE OR REPRODUCTION, OR ANY UTILIZATION BY NOT A FINISHED INSTRUMENT WITHOUT THE PRIOR EXPRESS WRITTEN CONSENT OF MERRICK AND COMPANY SHALL BE AT THE SOLE RISK FOR THE UNAUTHORIZED USER WITHOUT LIABILITY OR LOSS EXPOSURE TO MERRICK AND COMPANY.

DESIGNER	DATE
MERRICK	
DRINK	3/22/19
DESIGNED	3/22/19
DESIGNED BY	3/22/19
APPROVED	3/22/19
APPROVED BY	
CLIENT	
CLIENT PROJECT NO.	
MERRICK PROJECT NO.	
SCALE:	

WEST QUINCY AVENUE
S. SWADLEY CT. TO S. SIMMS ST.
JEFFERSON COUNTY, COLORADO

CLIENT PROJECT NO. 5-69-07-3935
MERRICK PROJECT NO. 65119514
SCALE: 1" = 40'



For Roundabout Geometry

WEST QUINCY AVENUE ROADWAY PLAN

SHEET NO.	SHEET TITLE	SHEET NO.
1	PL02	30 of 89